



**Kaniva Streetscape - Precedent Images**  
West Wimmera Shire Council



**Australian Government**

**BUILDING OUR FUTURE**



**THOMSON HAY**  
LANDSCAPE ARCHITECTS

130 Howards Road, WATTLE FLAT VIC 3352  
T 03 5334 5321  
E office@thomsonhay.com  
W www.thomsonhay.com

**Project:**  
Kaniva Central Activities Area  
Streetscape

**Prepared for:**  
Wimmera Mallee Tourism &  
West Wimmera Shire Council

**Precedents**

**Date:** 18.11.2021

Tree Species



*Jacaranda mimosifolia* / Jacaranda  
Feature / parklet tree - deciduous tree with attractive purple flowers



*Robinia pseudoacacia* 'Frisia' / Golden Locust  
Medium size feature tree - deciduous tree with fragrant white flowers, suitable for hot dry climates



*Eucalyptus sideroxylon* / Red Ironbark  
Infill planting in the centre median of Block 3 (Baker Street to Camp Street)



*Callistemon* 'King's Park Special' / Bottlebrush  
Small tree suitable for planting under powerlines in Block 3 (Baker Street to Camp Street)

Garden Bed Planting



Roses - feature plant within median - retained at pedestrian crossings and intersections to maintain existing streetscape feature.



Proposed median planting: *Westringia fruticosa* 'Mundi'  
A tough and long-flowering groundcover with white flowers.



Proposed median planting - *Lomandra* 'Tanika'  
A hardy plant with fine, bright green leaves.



Proposed median planting - *Aloe* 'Mighty Coral'  
A contemporary low maintenance succulent with coral pink flowers in winter.



Mass planting grasses & ground covers at parklets.

Structures



Steel-framed arbour with climbing vine (example)



Green wall - mesh frame with vine (example)



Parklet area with street furniture (example)

Streetscape Features



Flock of sheep sculptures to match existing streetscape art theme




Electric vehicle charging station (example)

Water Sensitive Urban Design



Tree cell diagram to improve long-term growing conditions for street trees

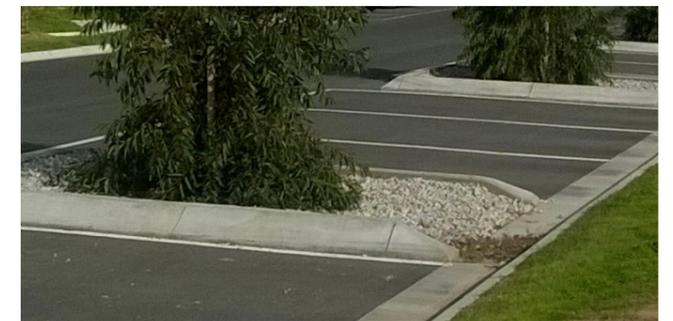

Kerb modifications to provide passive irrigation to tree bays and median strips

Surfaces / Paving



Existing red brick paving - remove yellow brick edges to modernise look of pavement. Infill with salvaged red bricks.



Feature pavement option - G2 Paver 'Hearth' by SVC or similar colour / texture lightly exposed aggregate concrete.

Lighting



Existing heritage light poles to be refurbished.



Ground mounted LED uplighting to centre median trees in Block 3



Uplighting to windmill



Internal uplighting to proposed sculpture post

Street Furniture



Existing bench seats to be relocated and refurbished including repainting and replacing timber slats



Existing cast iron bollards to be repainted and relocated. Some new bollards required with chain link barrier between.



Existing tree guard. Remove tree guards from established trees. Refurbish guards to surround new trees.



Proposed bin with custom laser cut panel (example)



Removable cafe barrier with sleeve-in-ground and interchangeable canvas panel. Material types will vary for canvas / steel / glazing (example).


Streetscape Colour Palette



• Feature paving




• Red brick

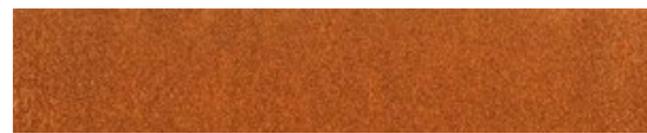

• Rusty Trombone (RGB 198,85,40)  
(Proposed signage and sculpture colour)





• Monument Grey  
(Proposed furniture colour)

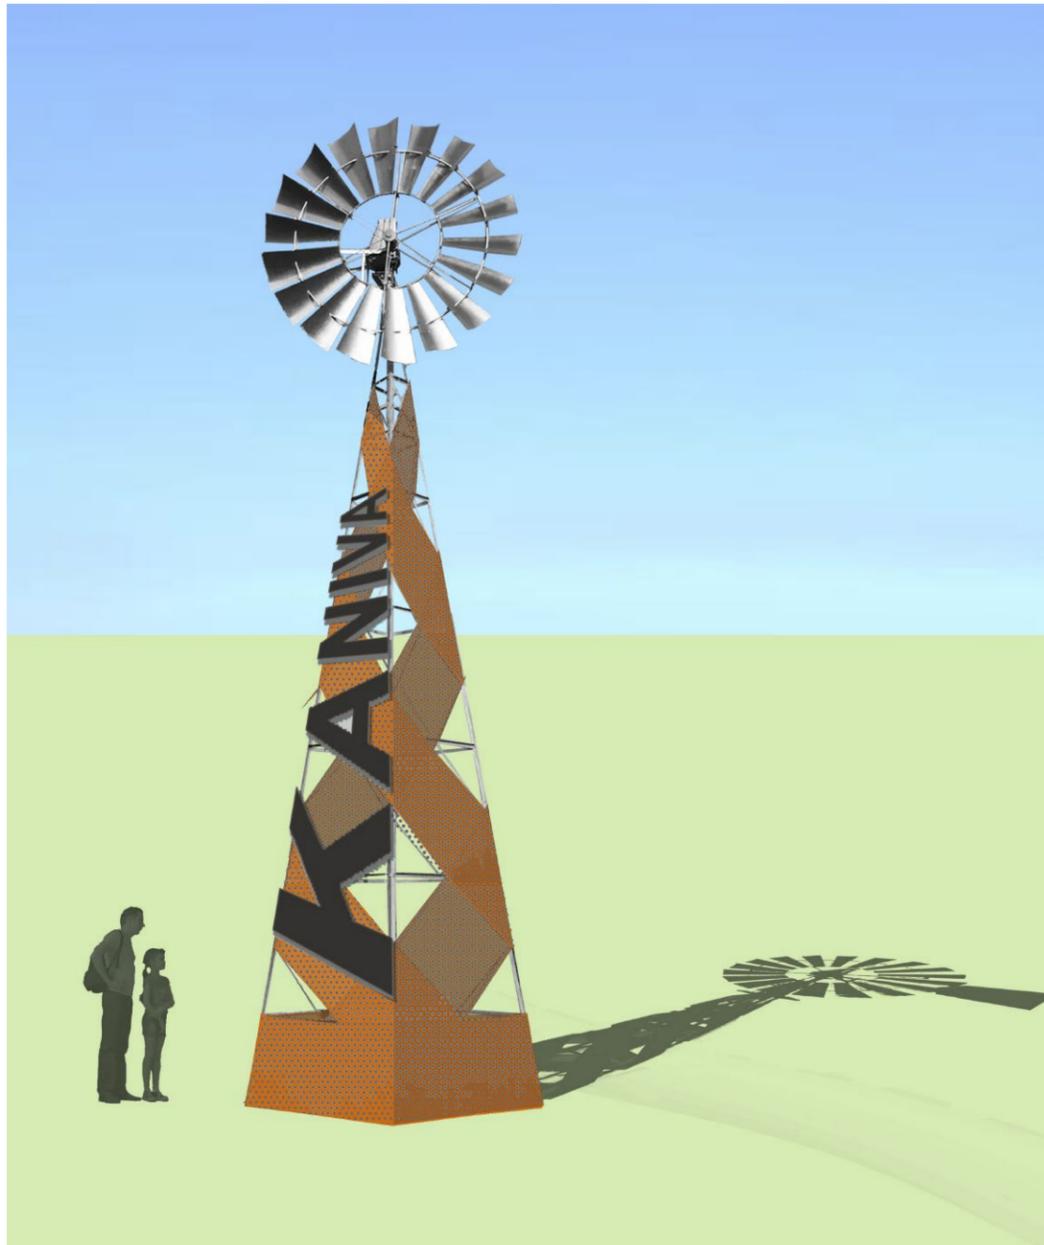

**Kaniva Entry Sign  
Material & Colours:**

- Proposed 'Kaniva' sign installed on one side of a new medium-size windmill structure.
- Perforated steel ribbons, powder-coated / painted steel Rusty Trombone colour.
- 50mm thick 3D steel letters or 'Monument Grey' colour on front and galvanised finish on sides and back.
- Uplight town entry windmill and sign with ground mounted LED lights to provide a strong day and night visual identity.
- The location and design of the entry sign will be the subject of further community and council consultation.

Kaniva Township Identity Sign Concept  
West Wimmera Shire Council

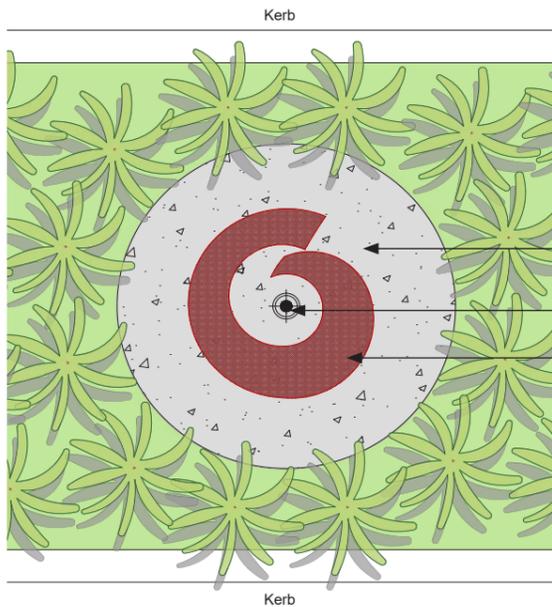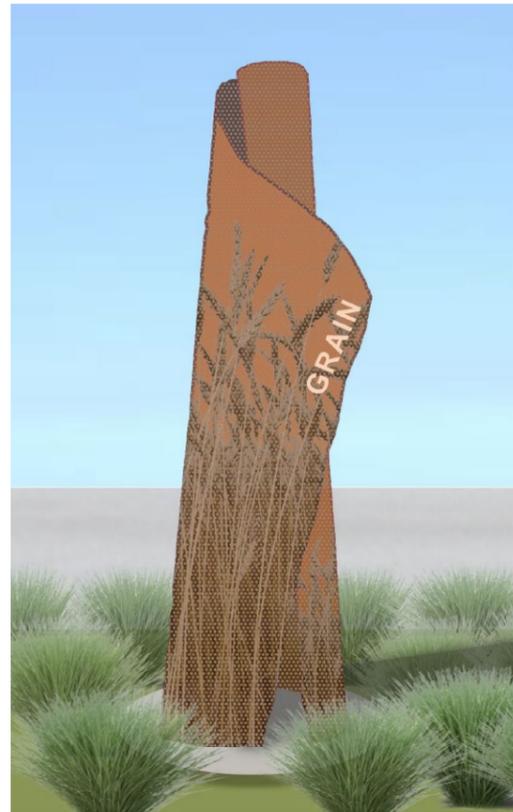

**Median Sculpture Material & Colours:**

- Tapered steel spiral cylinder illustrated with agricultural themes including grain, sheep, windmill, wheat, wool fibre and groundwater etc.
- Pic-perf image (custom design perforations)
- Provide uplighting inside cylinder
- Rusty Trombone / Monument Grey colour palette

- Option 1 (tapered spiral):
- 2000-2500mm height
  - 200mm dia. on top
  - 600mm dia. on bottom




Perf Art Totems  
Note: Image for illustrative purpose only.


- Option 2 (cylinder):
- 2000-2500mm height and
  - 600mm dia. on top and bottom

The location and design of sculptures will be the subject of further community and council consultation.

# Sculpture and Furniture Colour Options

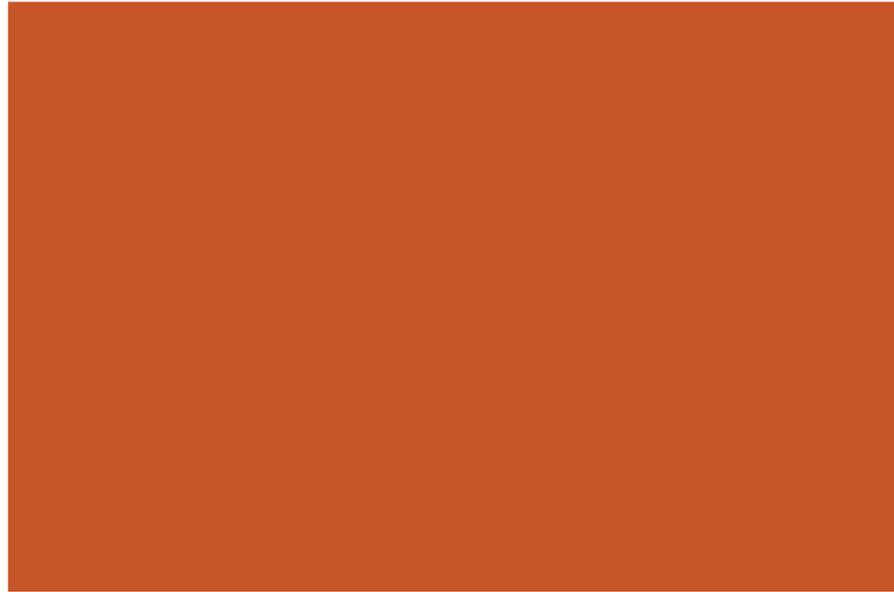


Rusty Trombone  
RGB: 198,85,40

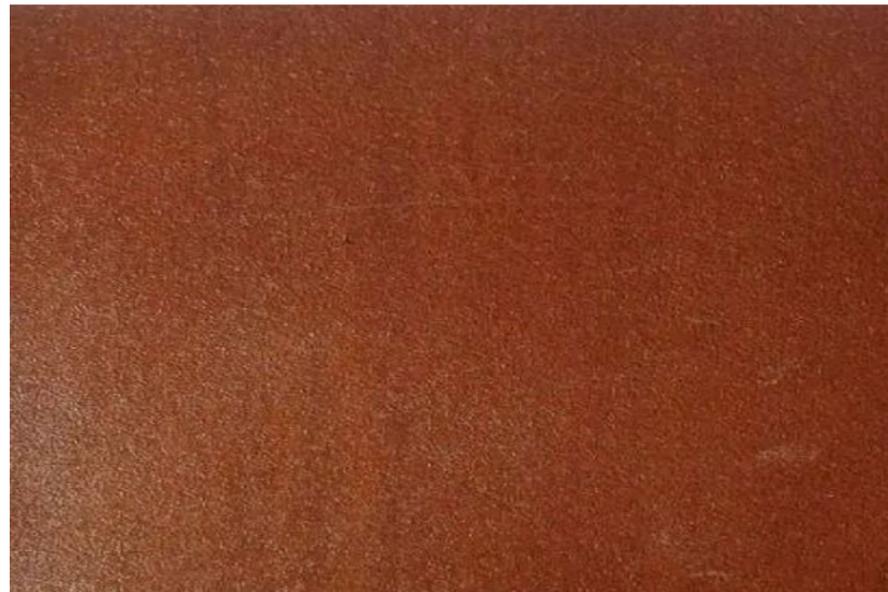

Corten Steel



Monument Grey

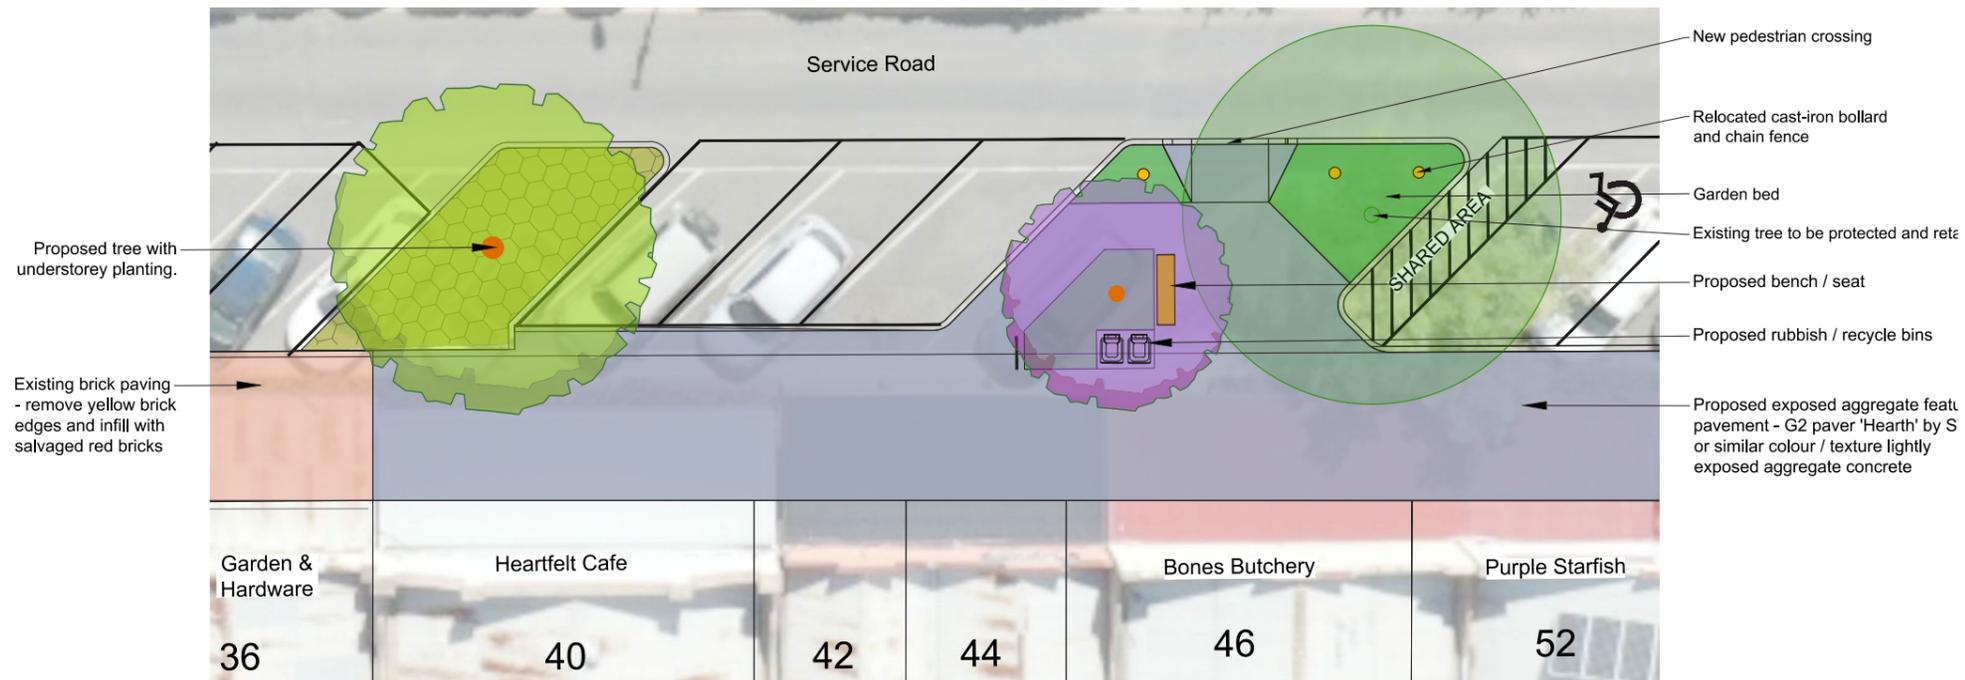

Typical Streetscape Detail  
Not to Scale